


**4**

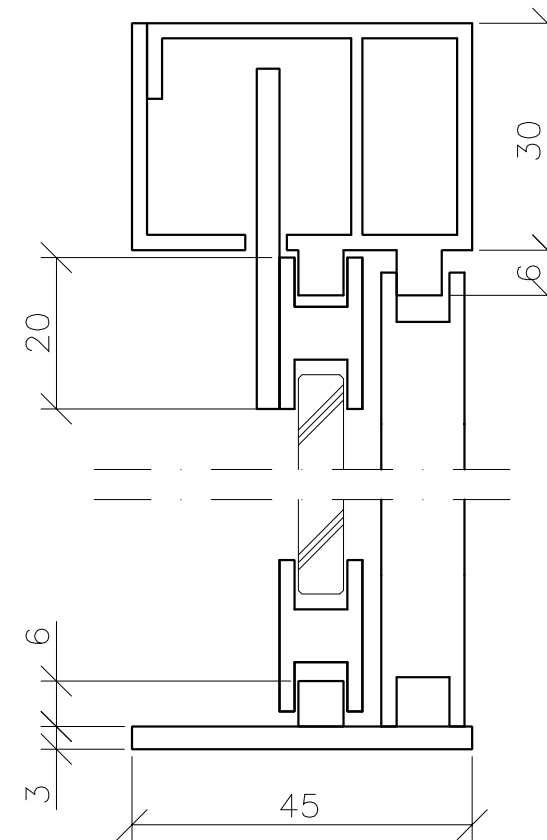

INSIDE

OUTSIDE

**5**

EXPLANATIONS  
ALL MEASURES ARE IN MILLIMETERS.

NOTES  
THE SLIDING WINDOW SHALL BE TYPE 4507, SVALSON AB SWEDEN (+46 911 66725).


CONSTRUCTION  
MOTOR, TRANSMISSION AND AUTOMATIC LOCKING SHALL BE PLACED WITHIN THE FRAME.

LOCKING  
THE SLIDING WINDOW SHALL BE LOCKED AUTOMATICALLY IN CLOSED POSITION.

FINISH  
THE ALUMINIUMPROFILES SHALL BE SATIN ANODISED. (OR ANY OTHER FINISH, FOR INSTANCE COLOR COATED OR ANODISED IN OTHER COLORS.)

GLAS  
6 mm FLOATGLASS. (OR OTHER TYPE OF GLASS WITH A MAXIMUM THICKNESS OF 6.5 mm. FOR INSTACE 6 mm HARDENED GLASS OR 6 mm LAMINATED GLASS.)

OPENINGSPEED  
THE OPENINGSPEED OF THE SLIDING WINDOW IS APPROX. 200 mm/SECOND.

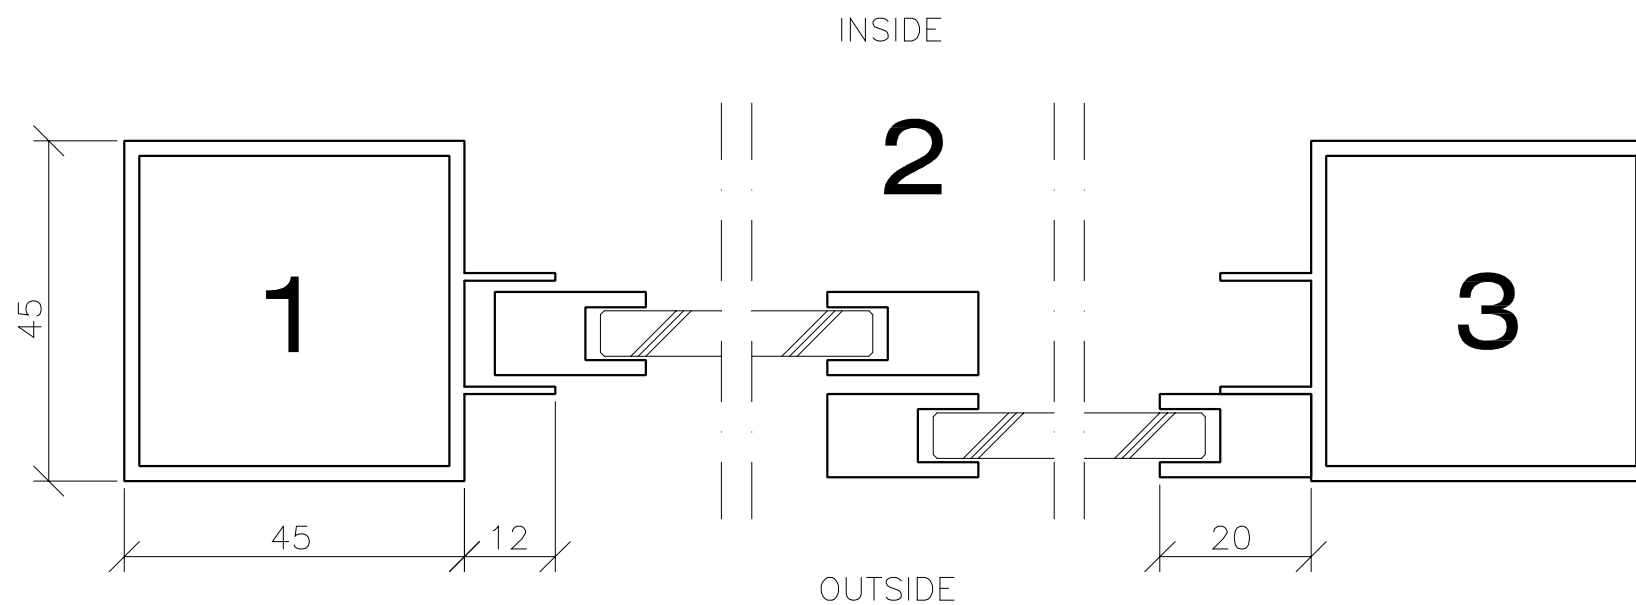

REV	TYPE OF REVISION	DATE	SIGN

SVALSON AB  
 Phone +46 911-66725  
 Telefax +46 911-66680  
 http://www.svalson.com

Box 584  
 S-943 28 Öjebyn  
 SWEDEN

SLIDING WINDOW TYPE 4507		VIEW FROM OUTSIDE	<input checked="" type="checkbox"/>
DRAWN/DESIGN --	SCALE 1:10, 1:1	VIEW FROM INSIDE	<input type="checkbox"/>
DATE DD.MM.YY	DRAWING NUMBER 4507.	REV	<input type="checkbox"/>