

EXPLANATIONS
ALL MEASURES ARE IN MILLIMETERS.

NOTES
THE SLIDING WINDOW SHALL BE TYPE NJORD, SVALSON AB SWEDEN (+46 911 66725).

CONSTRUCTION
MOTOR, TRANSMISSION AND AUTOMATIC LOCKING SHALL BE PLACED WITHIN THE FRAME.


LOCKING
THE SLIDING WINDOW SHALL BE LOCKED AUTOMATICALLY IN CLOSED POSITION. (LOCKING IN 50 mm INTERVAL IS OPTIONAL.)



FINISH
THE ALUMINIUMPROFILES SHALL BE SATIN ANODISED. (OR ANY OTHER FINISH, FOR INSTANCE COLOUR COATED OR ANODISED IN OTHER COLOURS.)


GLASS
DOUBLE GLAZING 4-12-4. (OR ANY OTHER TYPE OF GLASS WITH A MAXIMUM THICKNESS OF 20 mm. FOR INSTANCE 14 mm LAMINATED GLASS CLASS P6B.)

OPENINGSPEED
THE OPENINGSPEED OF THE SLIDING WINDOW IS APPROX. 200 mm/SECOND.

REV	REVISION REFERES TO	DATE	SIGN
-----	---------------------	------	------

 SVALSON AB Phone +46 911-66725 Telefax +46 911-66680 http://www.svalson.com	SLIDING WINDOW TYPE NJORD		SCALE 1:10	VIEW FROM OUTSIDE <input checked="" type="checkbox"/>
	DRAWN/DESIGN --	DATE DD.MM.YY	DRAWING NUMBER NJORD. A	VIEW FROM INSIDE <input type="checkbox"/>
	S-943 Box 584 28 Ojebyn SWEDEN	REV		

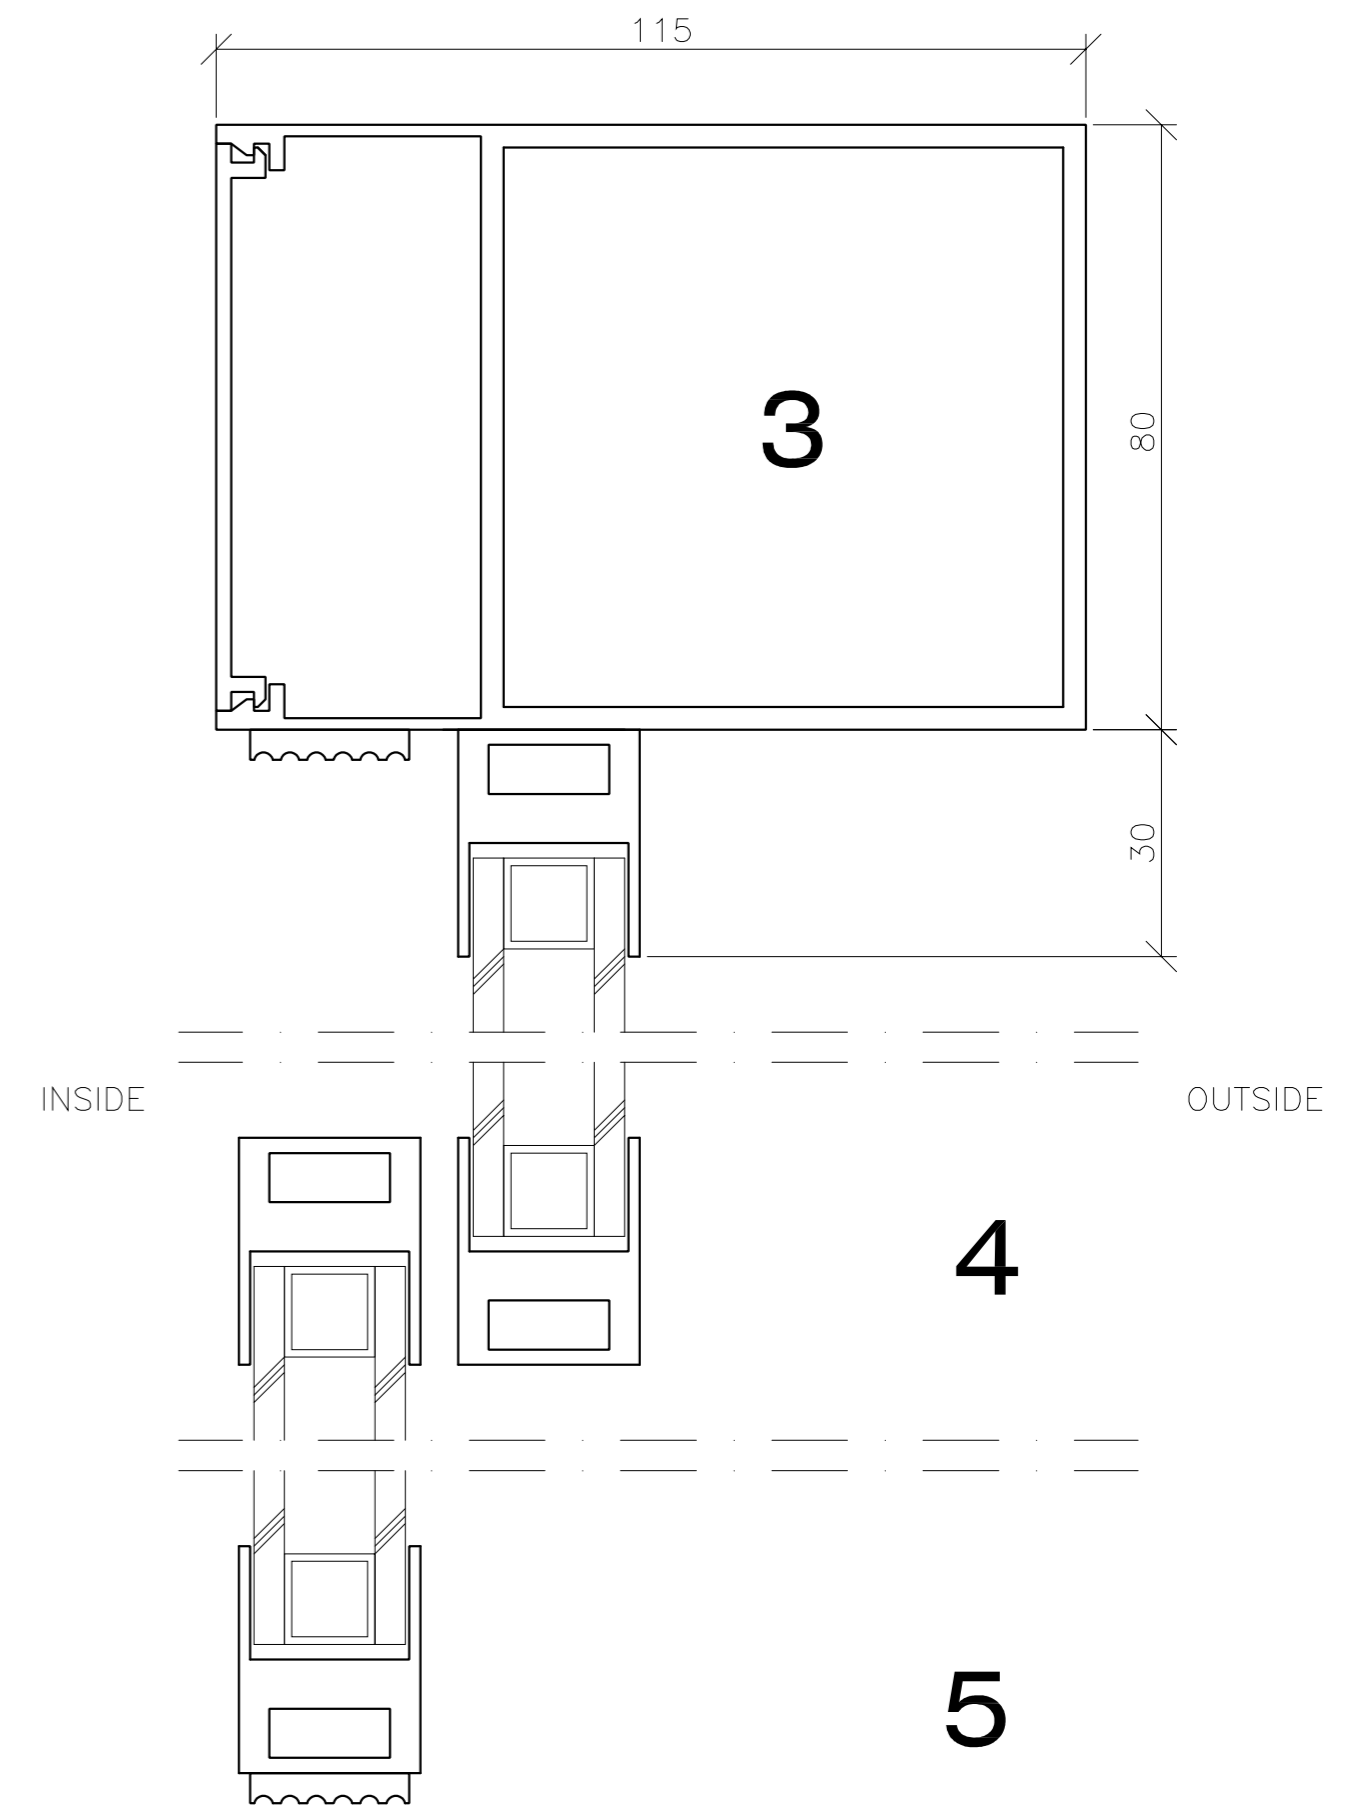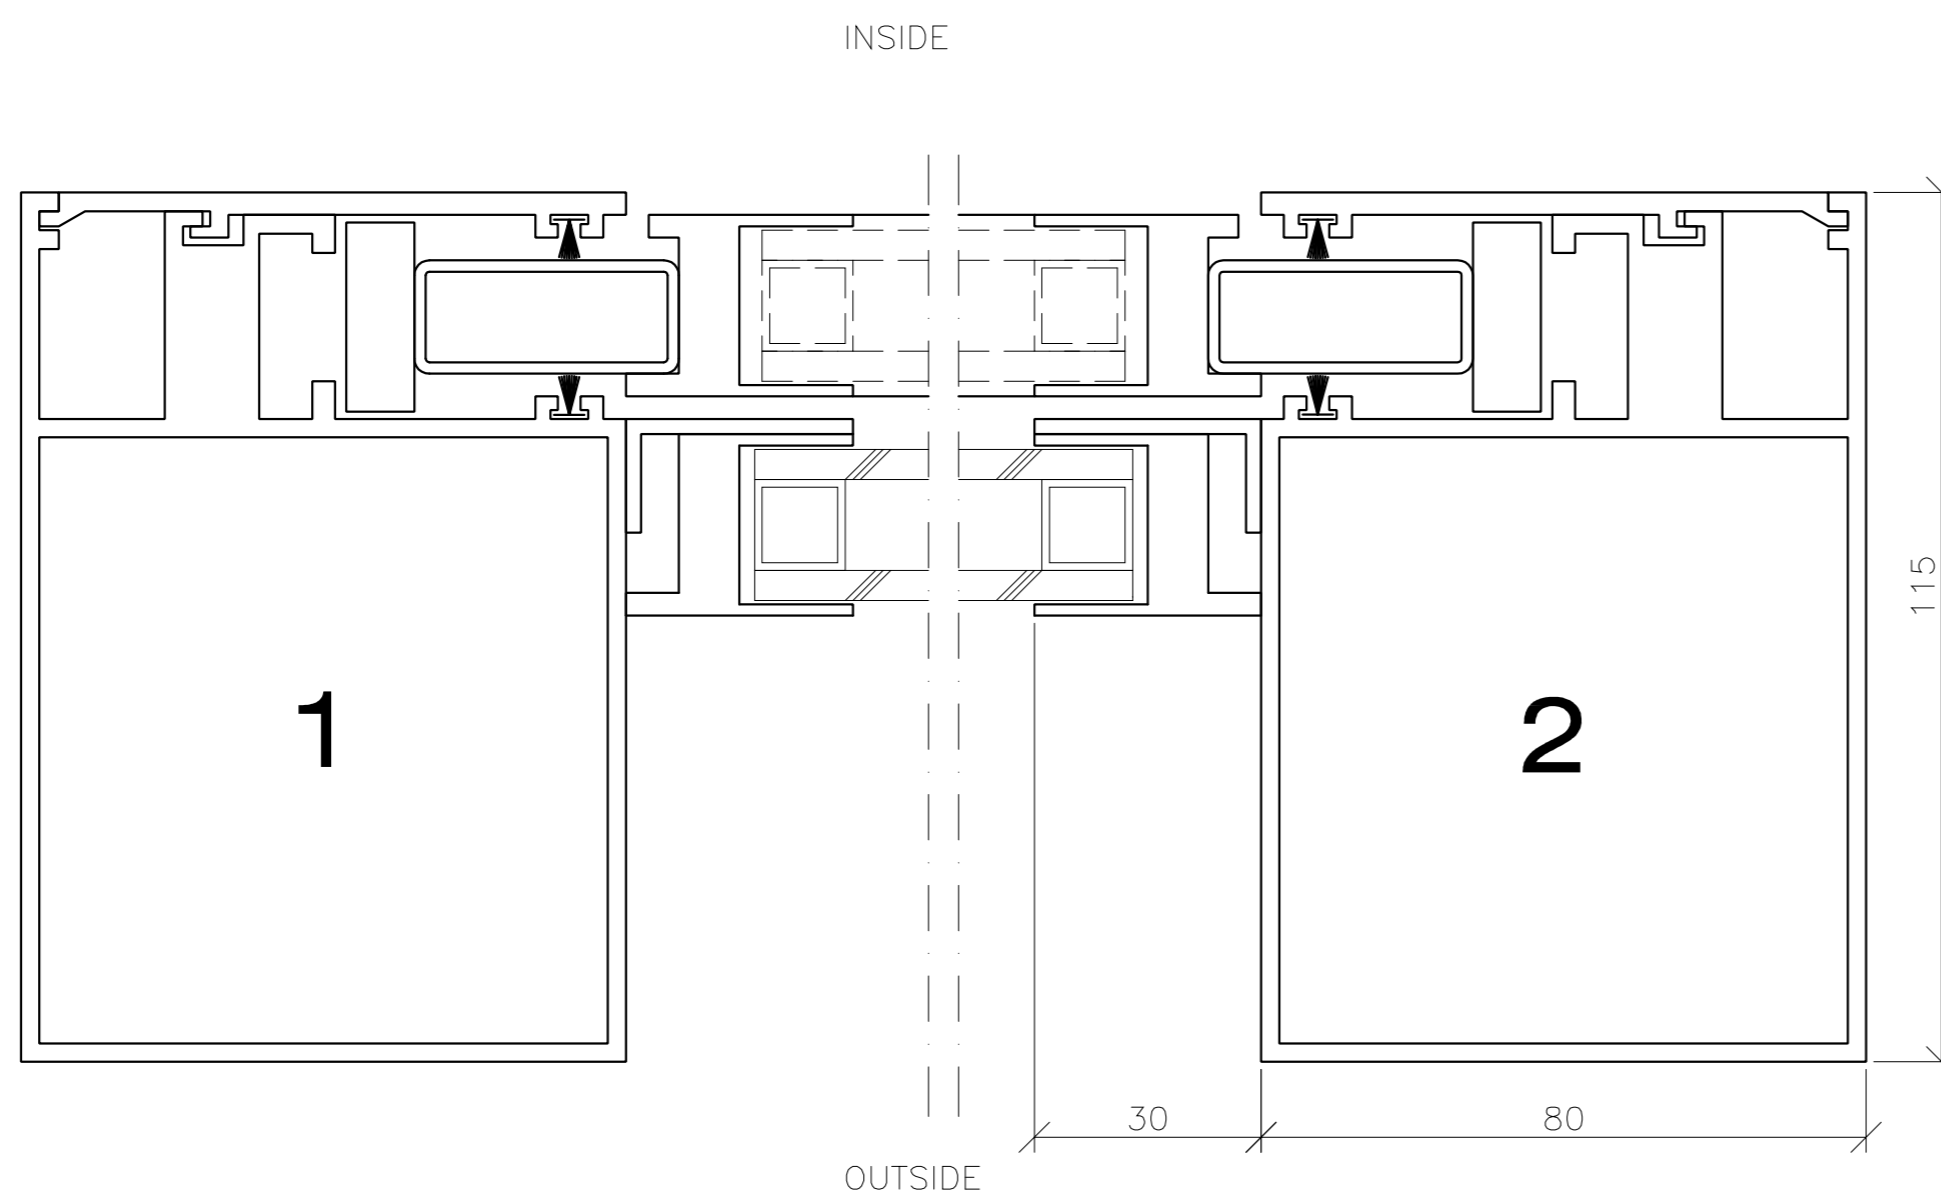

		SLIDING WINDOW TYPE NJORD	
SVALSON AB Phone +46 911-66725 Telefax +46 911-66680 http://www.svalson.com		Box 584 S-943 28 Ojebyn SWEDEN	
DRAWN/DESIGN --	SCALE 1:1	VIEW FROM OUTSIDE <input checked="" type="checkbox"/>	VIEW FROM INSIDE <input type="checkbox"/>
DATE DD.MM.YY	DRAWING NUMBER NJORD. B	REV 	