

EXPLANATIONS
ALL MEASURES ARE IN MILLIMETERS.

NOTES
THE SLIDING WINDOW SHALL BE TYPE NJORD, SVALSON AB SWEDEN (+46 911 66725).

CONSTRUCTION
MOTOR, TRANSMISSION AND AUTOMATIC LOCKING SHALL BE PLACED WITHIN THE FRAME.

LOCKING
THE SLIDING WINDOW SHALL BE LOCKED AUTOMATICALLY IN CLOSED POSITION. (LOCKING IN 50 mm INTERVAL IS OPTIONAL.)

FINISH
THE ALUMINIUMPROFILES SHALL BE SATIN ANODISED. (OR ANY OTHER FINISH, FOR INSTANCE COLOUR COATED OR ANODISED IN OTHER COLOURS.)

GLASS
DOUBLE GLAZING 4-12-4. (OR ANY OTHER TYPE OF GLASS WITH A MAXIMUM THICKNESS OF 20 mm. FOR INSTANCE 14 mm LAMINATED GLASS CLASS P6B.)




OPENINGSPEED
THE OPENINGSPEED OF THE SLIDING WINDOW IS APPROX. 200 mm/SECOND.

REV	REVISION REFERS TO	DATE	SIGN
-----	--------------------	------	------



SLIDING WINDOW TYPE NJORD		SCALE 1:10	VIEW FROM OUTSIDE VIEW FROM INSIDE
DRAWN/DESIGN --	DRAWING NUMBER NJORD. A	DATE DD.MM.YY	REV

S-943 Box 584
28 Ojebyn
SWEDEN

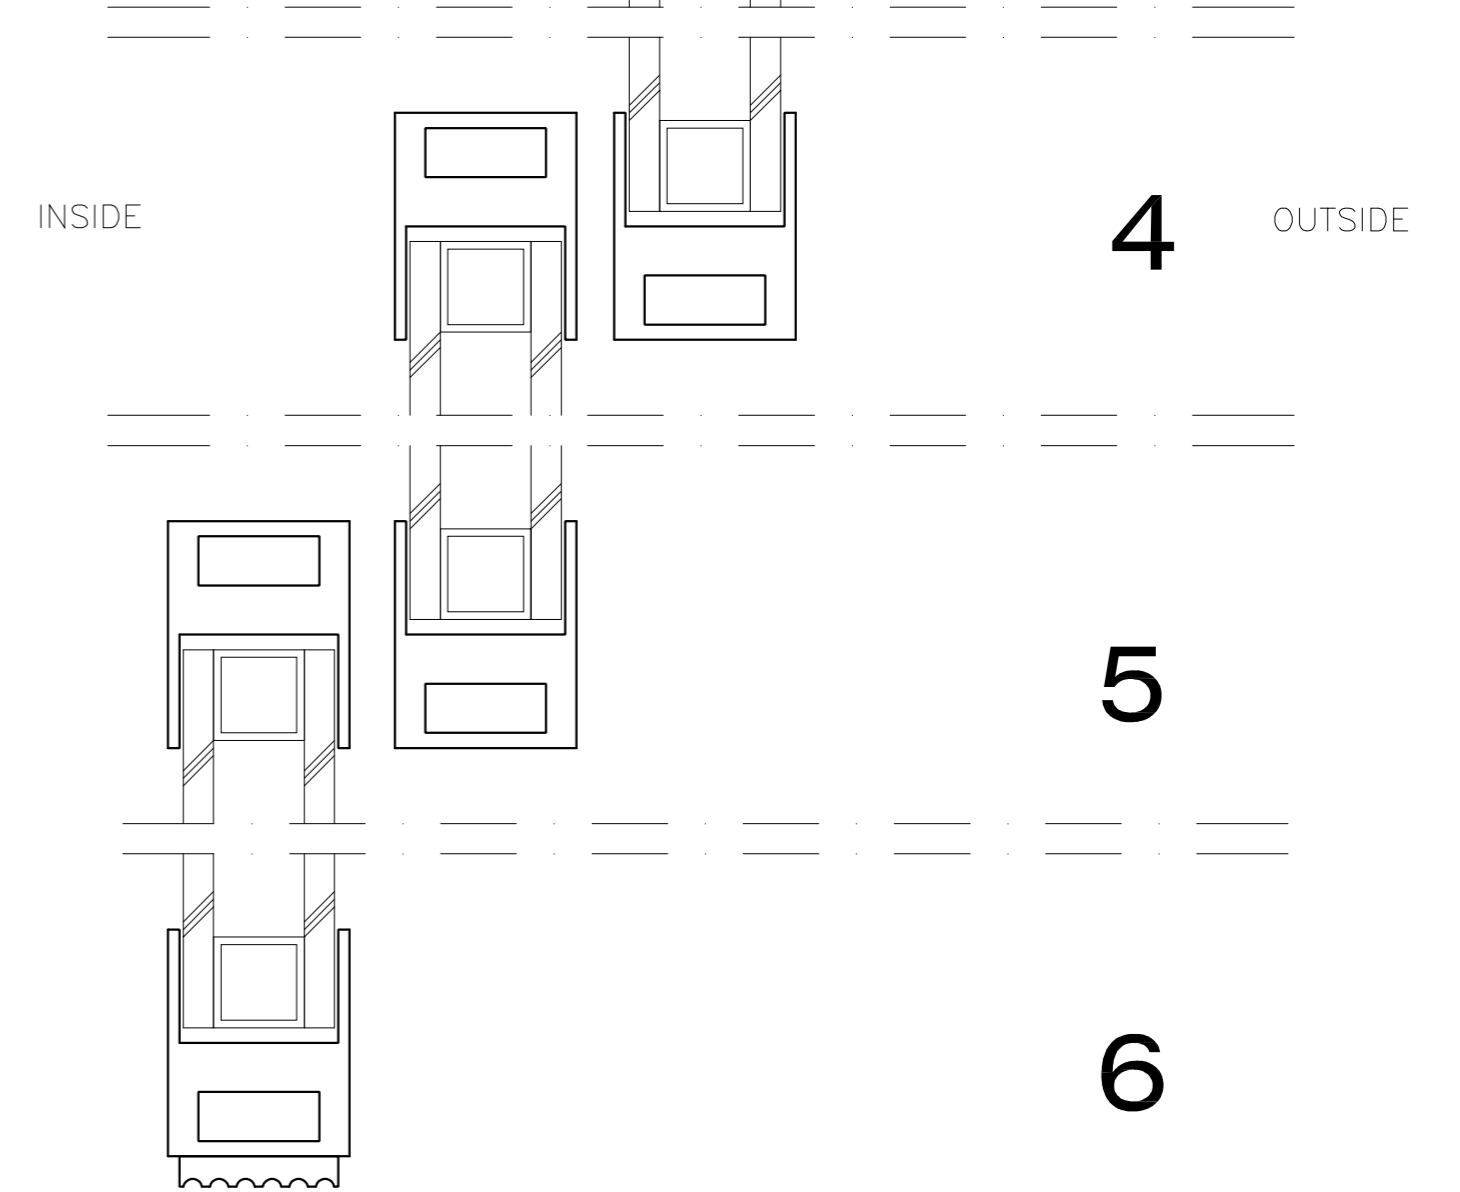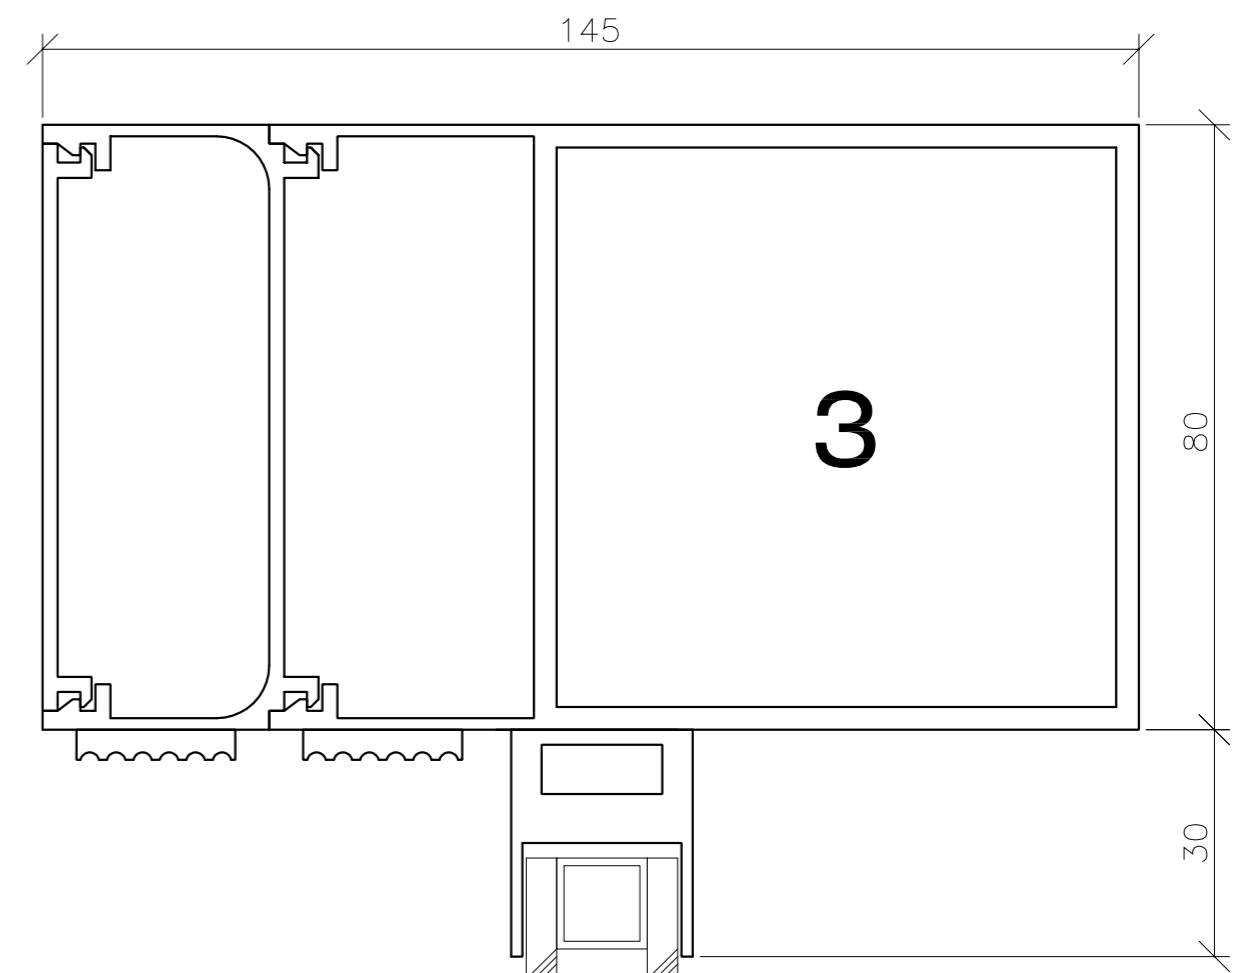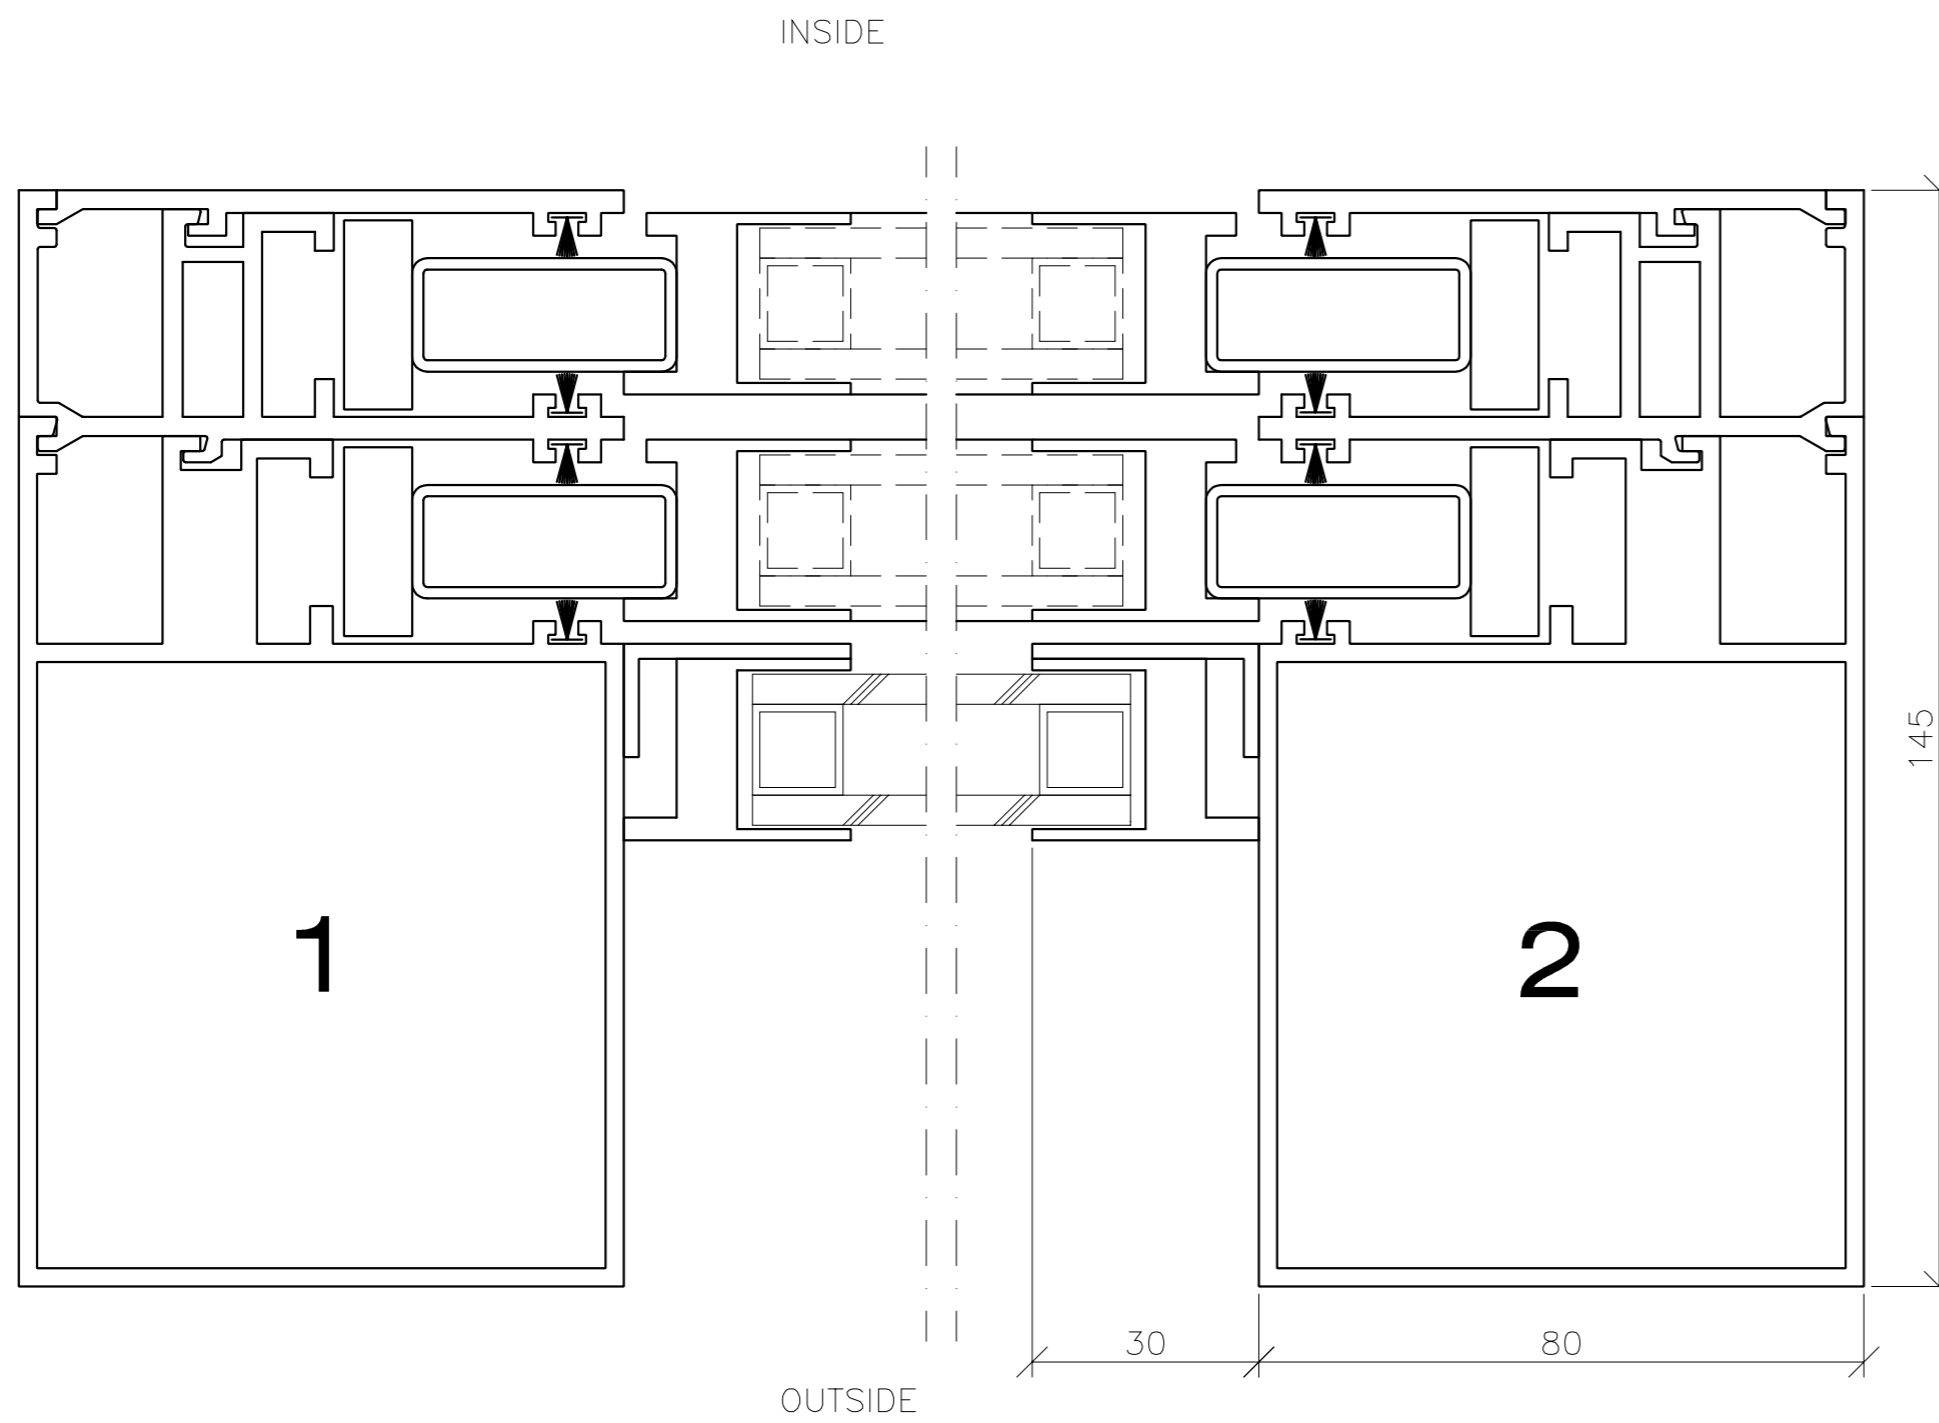

REV	REVISION REFERS TO	DATE	SIGN
SLIDING WINDOW TYPE NJORD		SCALE	VIEW FROM OUTSIDE
DRAWN/DESIGN --		1:1	VIEW FROM INSIDE
DATE	DRAWING NUMBER	REV	
DD.MM.YY	NJORD. B		